



CROSS SECTION

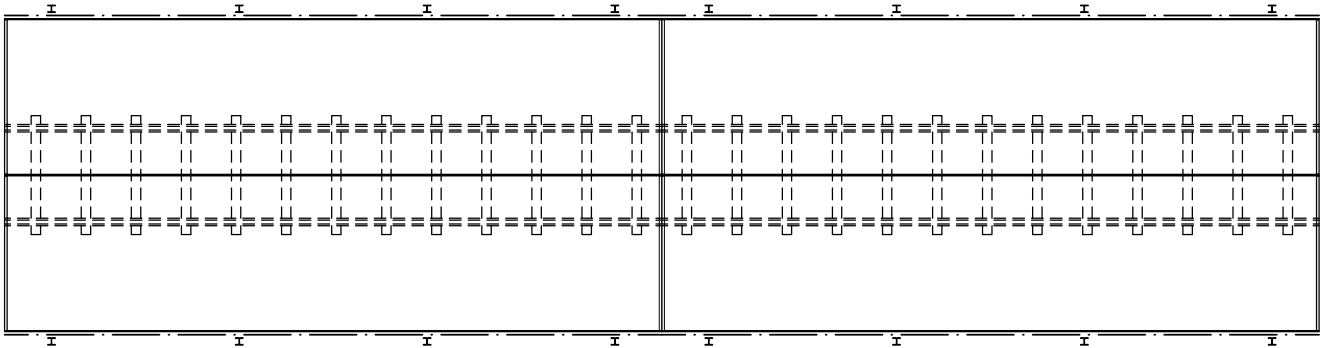

PLANVIEW

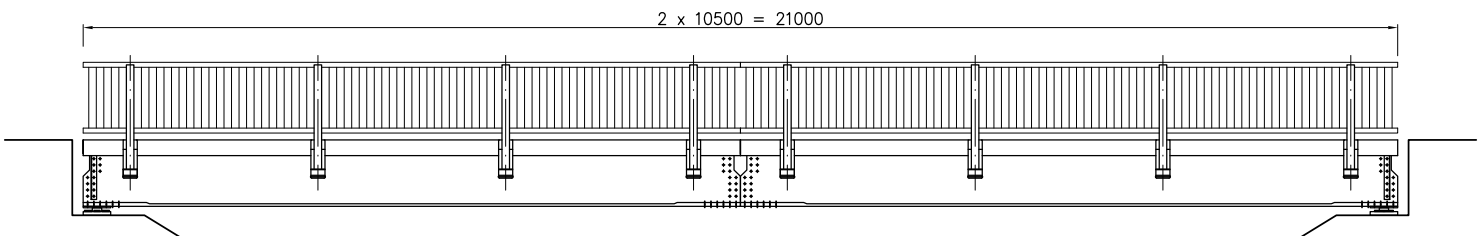

ELEVATION