
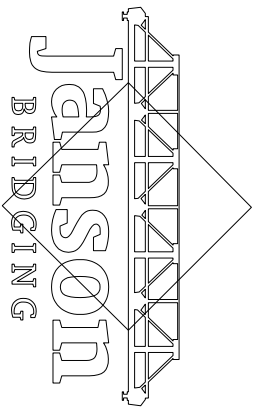


6925 OVERALL TRUSSES

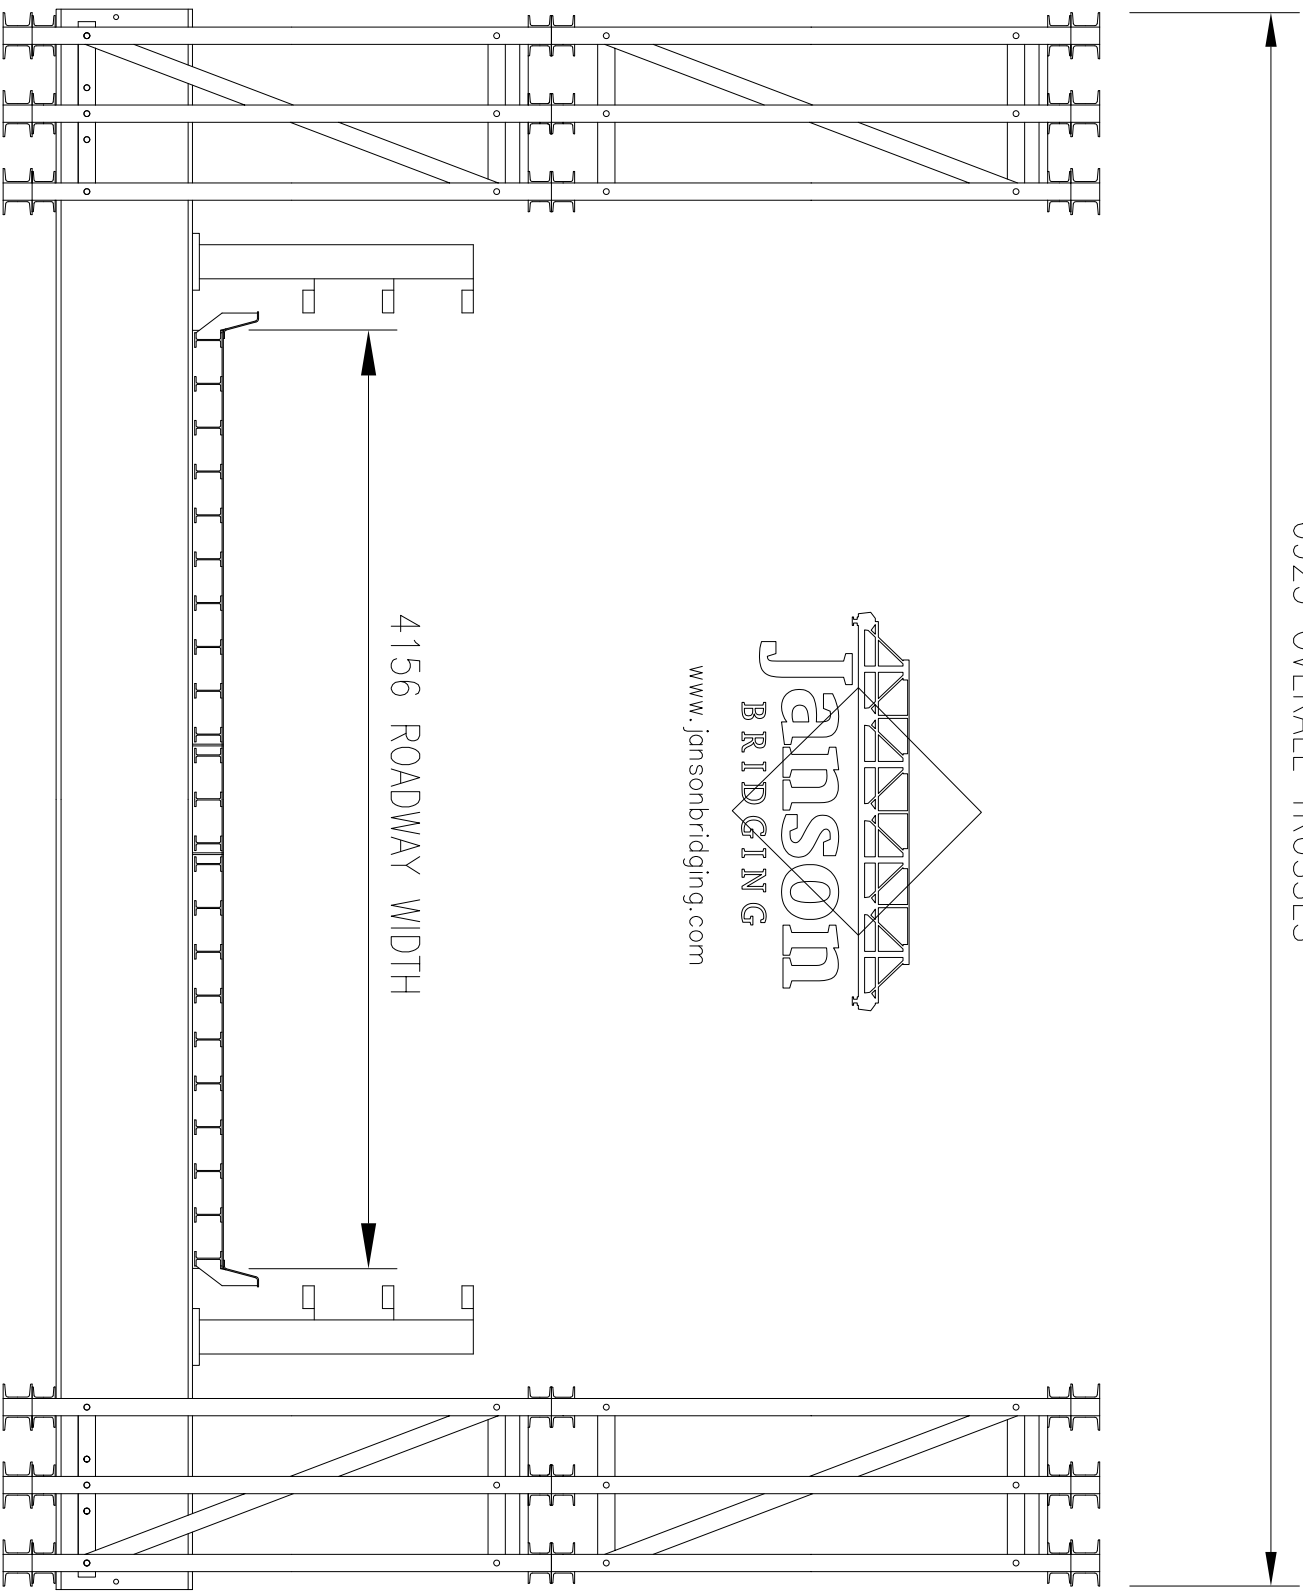

www.jansonbridging.com

4156 ROADWAY WIDTH

TYPICAL CROSS SECTION